


Typical Section 1
Mangrove planting
Typical 12 feet / 100 foot lot

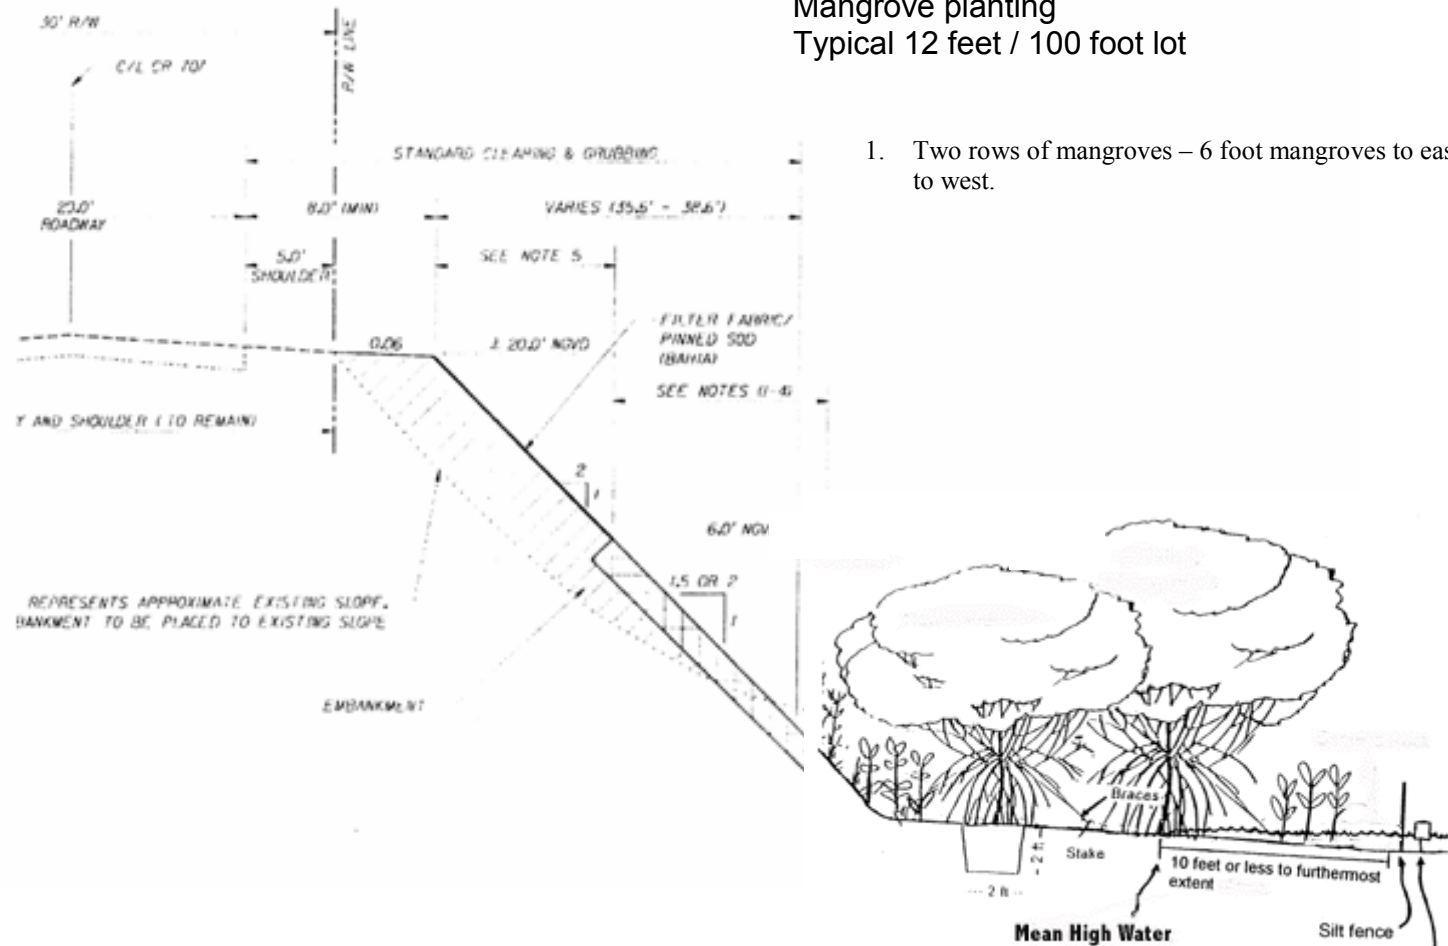

1. Two rows of mangroves – 6 foot mangroves to east 4 foot mangroves to west.